
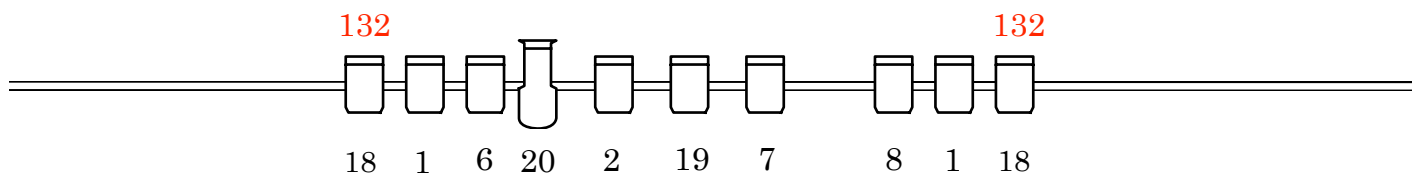


PIANTA LUCI

GLI EQUILIBRISTI

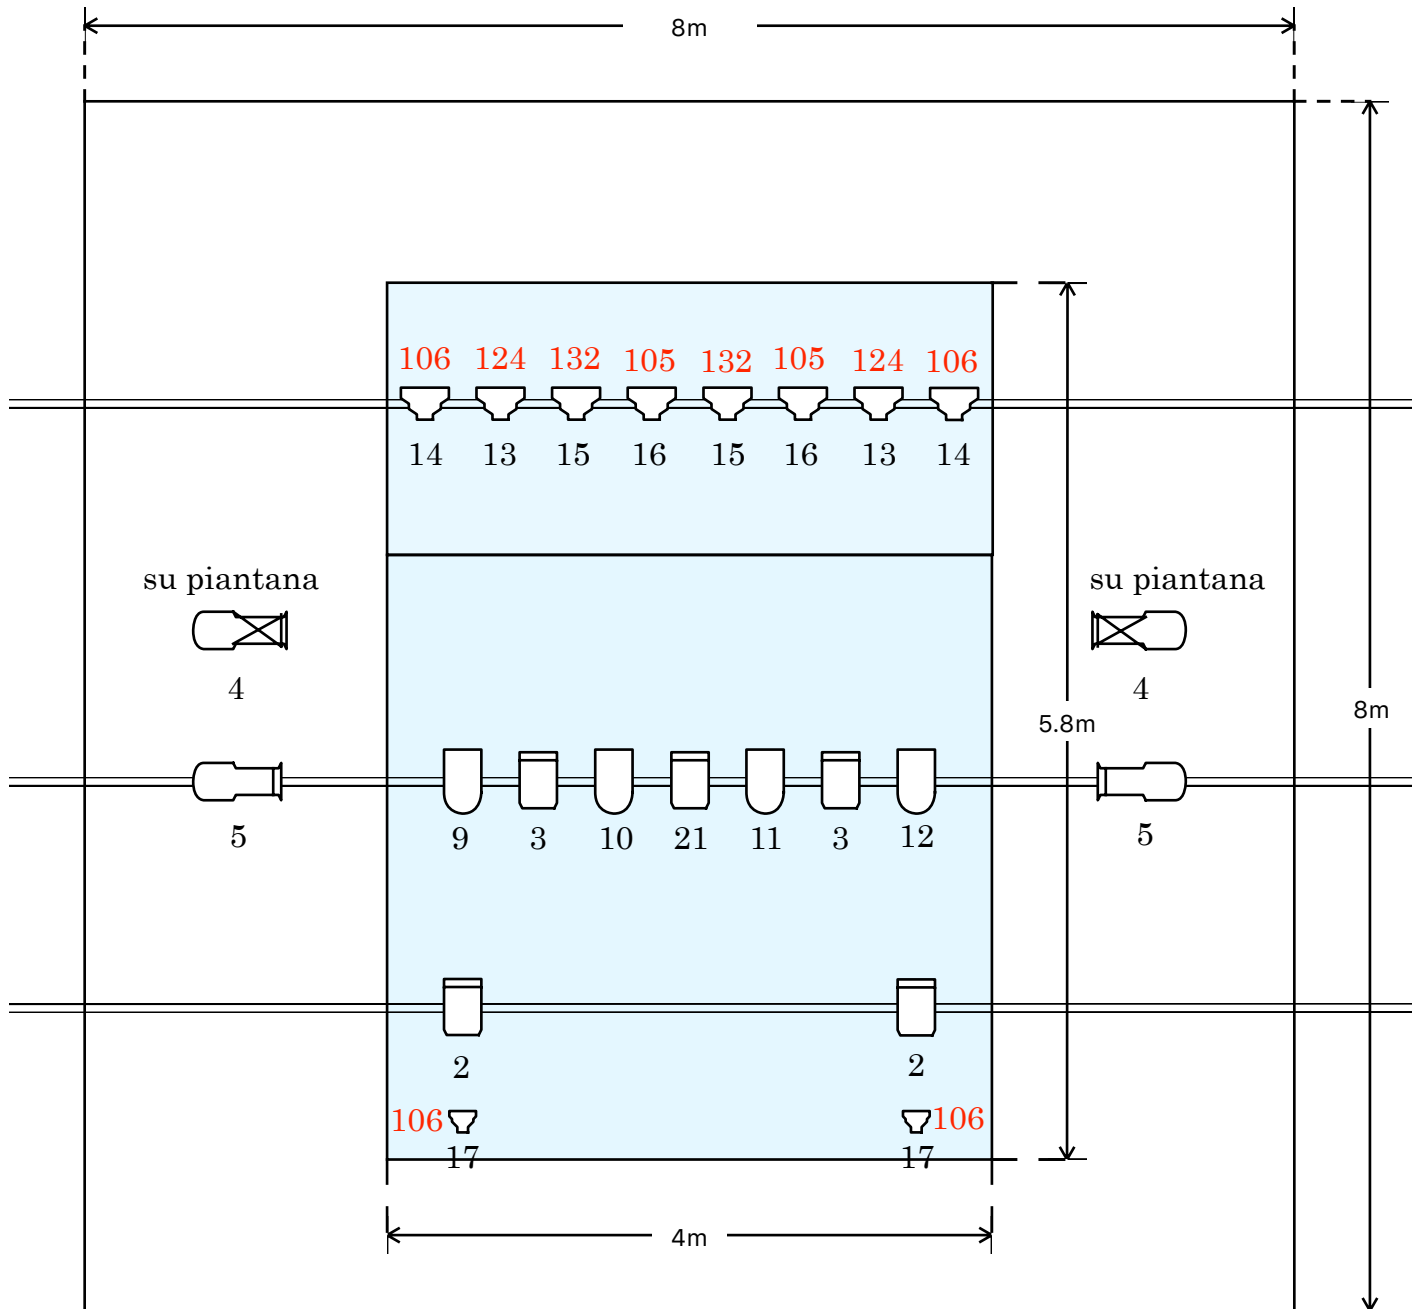

Legenda

- | | | | | | | | | | |
|---|--------|---|-----------------|---|---------------|---|------------------|---|----------------------------|
|  | PC 1kW |  | Par CP60
1kW |  | Domino
1kW |  | Quarzina
300W |  | Sagomatore
750W 25°/50° |
|---|--------|---|-----------------|---|---------------|---|------------------|---|----------------------------|